


FLEX WALKWAY PAD

FLEX WALKWAY PAD IS NOT TO BE INSTALLED IN CONTINUOUS SECTION EXCEEDING 10' IN LENGTH. THE WALKWAY PAD IS NOT TO BE INSTALLED OVER FIELD MEMBRANE AND FLASHING MEMBRANE SEAMS. ADHERE THE WALKWAY TO THE FIELD MEMBRANE WITH FLEX BONDING ADHESIVE. HOT AIR WELD A 2" EDGE AROUND THE WALKWAY TO THE FLEX FIELD MEMBRANE.

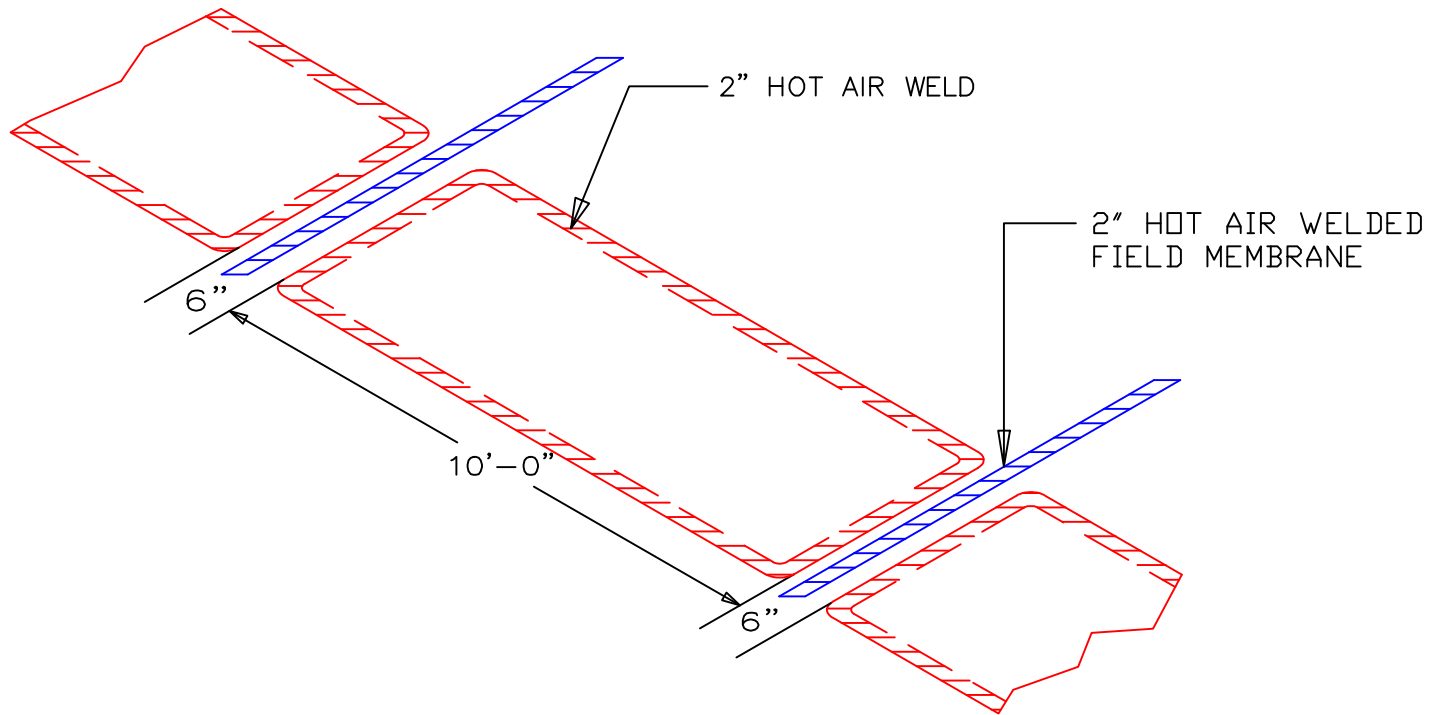

TITLE	
FLEX WALKWAY PAD DETAIL	
NAME	
DETAIL NO. 5.40	
DRAWN BY:	DATE:
SK	5/2019
APPLICABLE TO ALL FLEX	
ADHERED ROOFING SYSTEMS	
FLEX	
MEMBRANE	2670 LEISCZ'S BRIDGE RD.
INTERNATIONAL	LEESPORT, PA 19533
	800-969-0108
	FlexRoofingSystems.com