


EXTEND FLASHING OVER JOINT BETWEEN BLOCKING AND WALL 1" MIN.

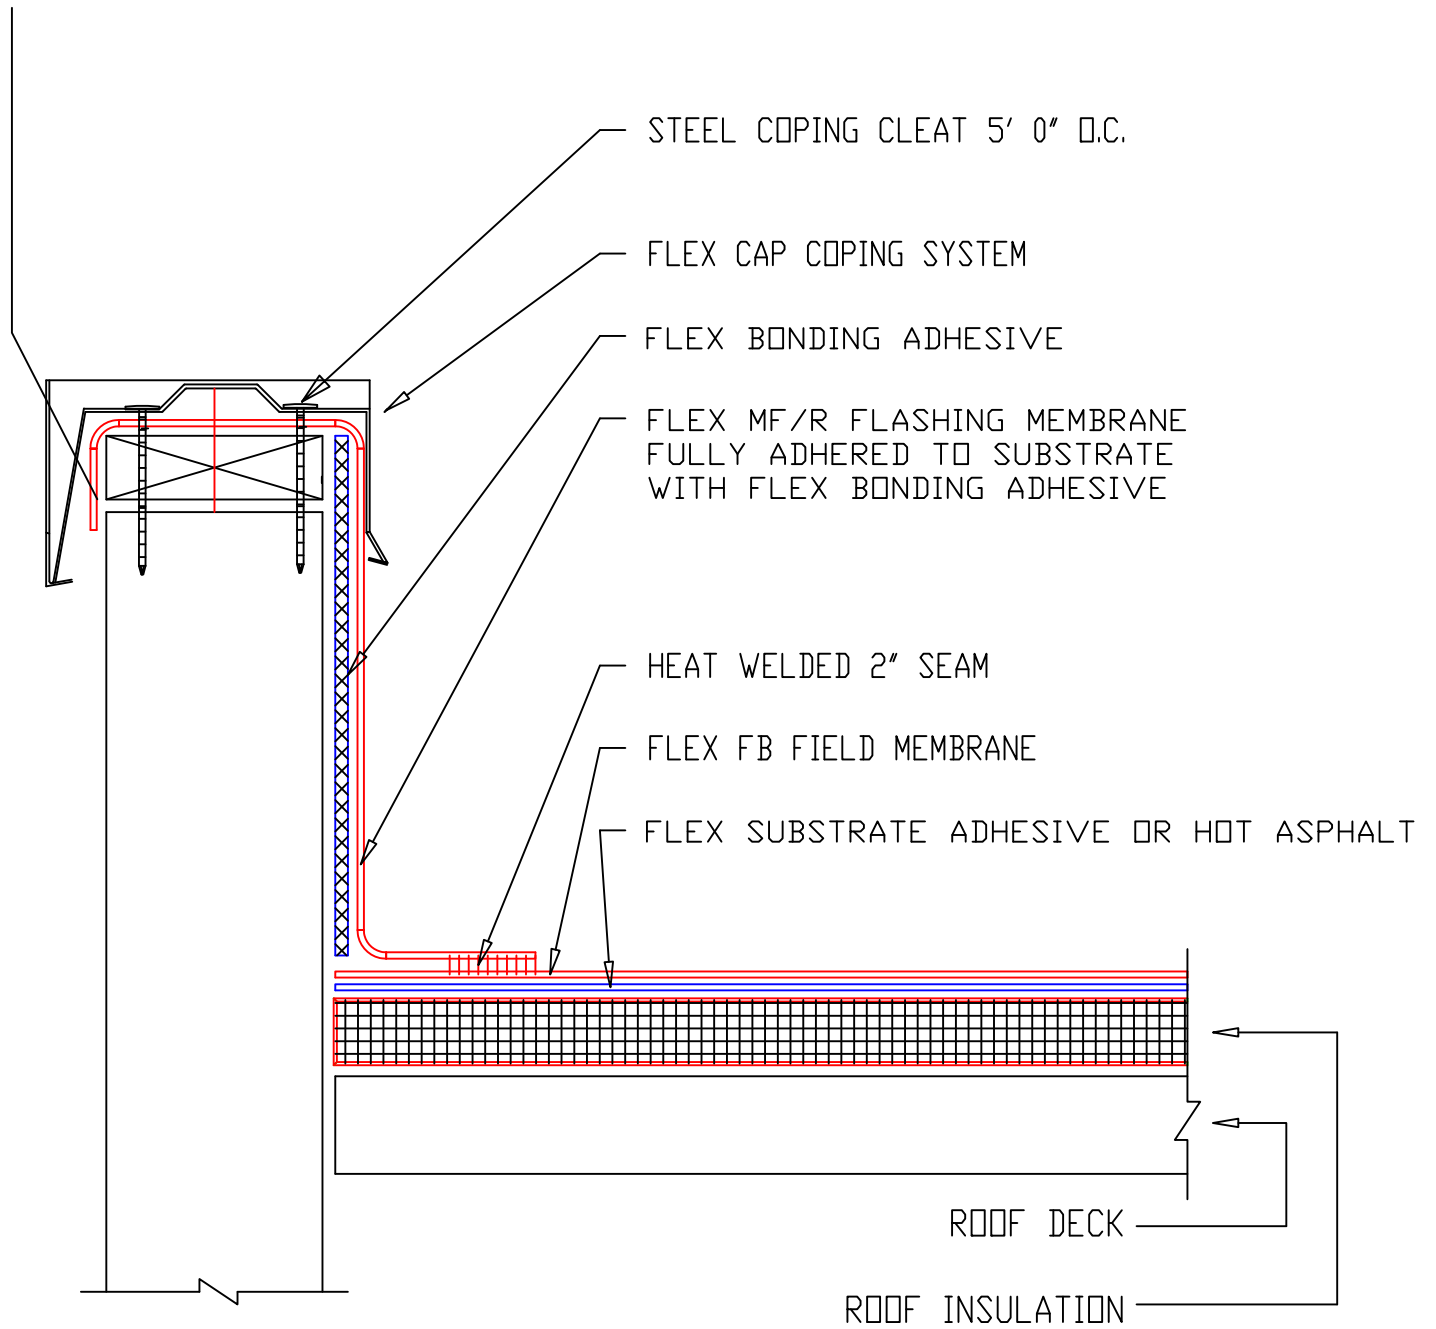

TITLE	
PARAPET WALL W/ FLEX CAP COPING	
NAME DETAIL NO. 2.30	
DRAWN BY:	DATE:
KF	07/2007
APPLICABLE TO FLEX	
ADHERED SYSTEMS	
FLEX MEMBRANE INTERNATIONAL	2670 LEISCZ'S BRIDGE RD. LEESPORT, PA 19533 800-969-0108 www.flexmembranes.com