


FILL PAN W/ FLEX POURABLE SEALER  
OVER NON SHRINK GROUT

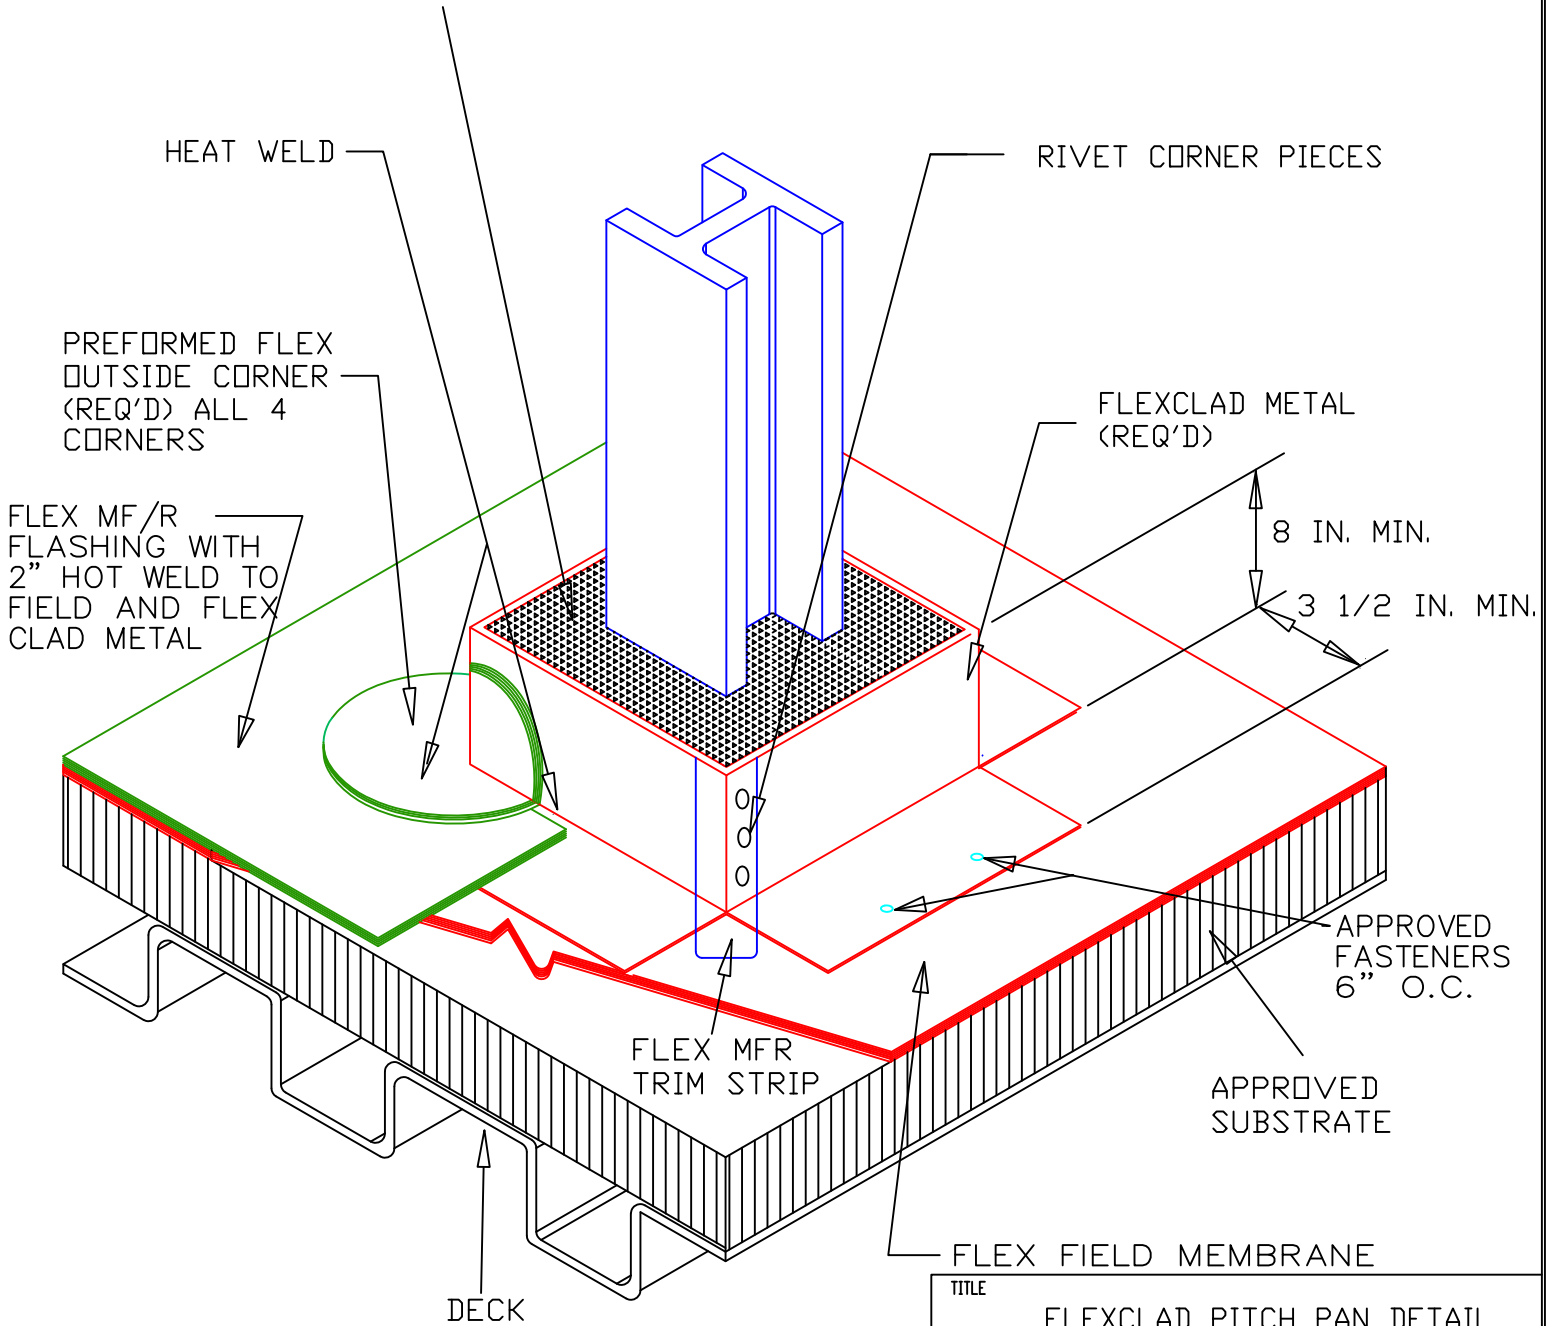

NOTE: POURABLE SEALER AND CAULKINGS ARE  
MAINTENANCE ITEMS AND ARE NOT COVERED BY  
THE FLEX WARRANTY.

TITLE	FLEXCLAD PITCH PAN DETAIL	
NAME	DETAIL NO. 4.90	
DRAWN BY:	SK	DATE: 8/2012
APPLICABLE TO ALL FLEX		
ADHERED ROOFING SYSTEMS		
FLEX MEMBRANE INTERNATIONAL	2670 LEISCZ'S BRIDGE RD. LEESPORT, PA 19533 800-969-0108 FlexRoofingSystems.com	