


FILL PAN W/ FLEX POURABLE SEALER
OVER NON SHRINK GROUT

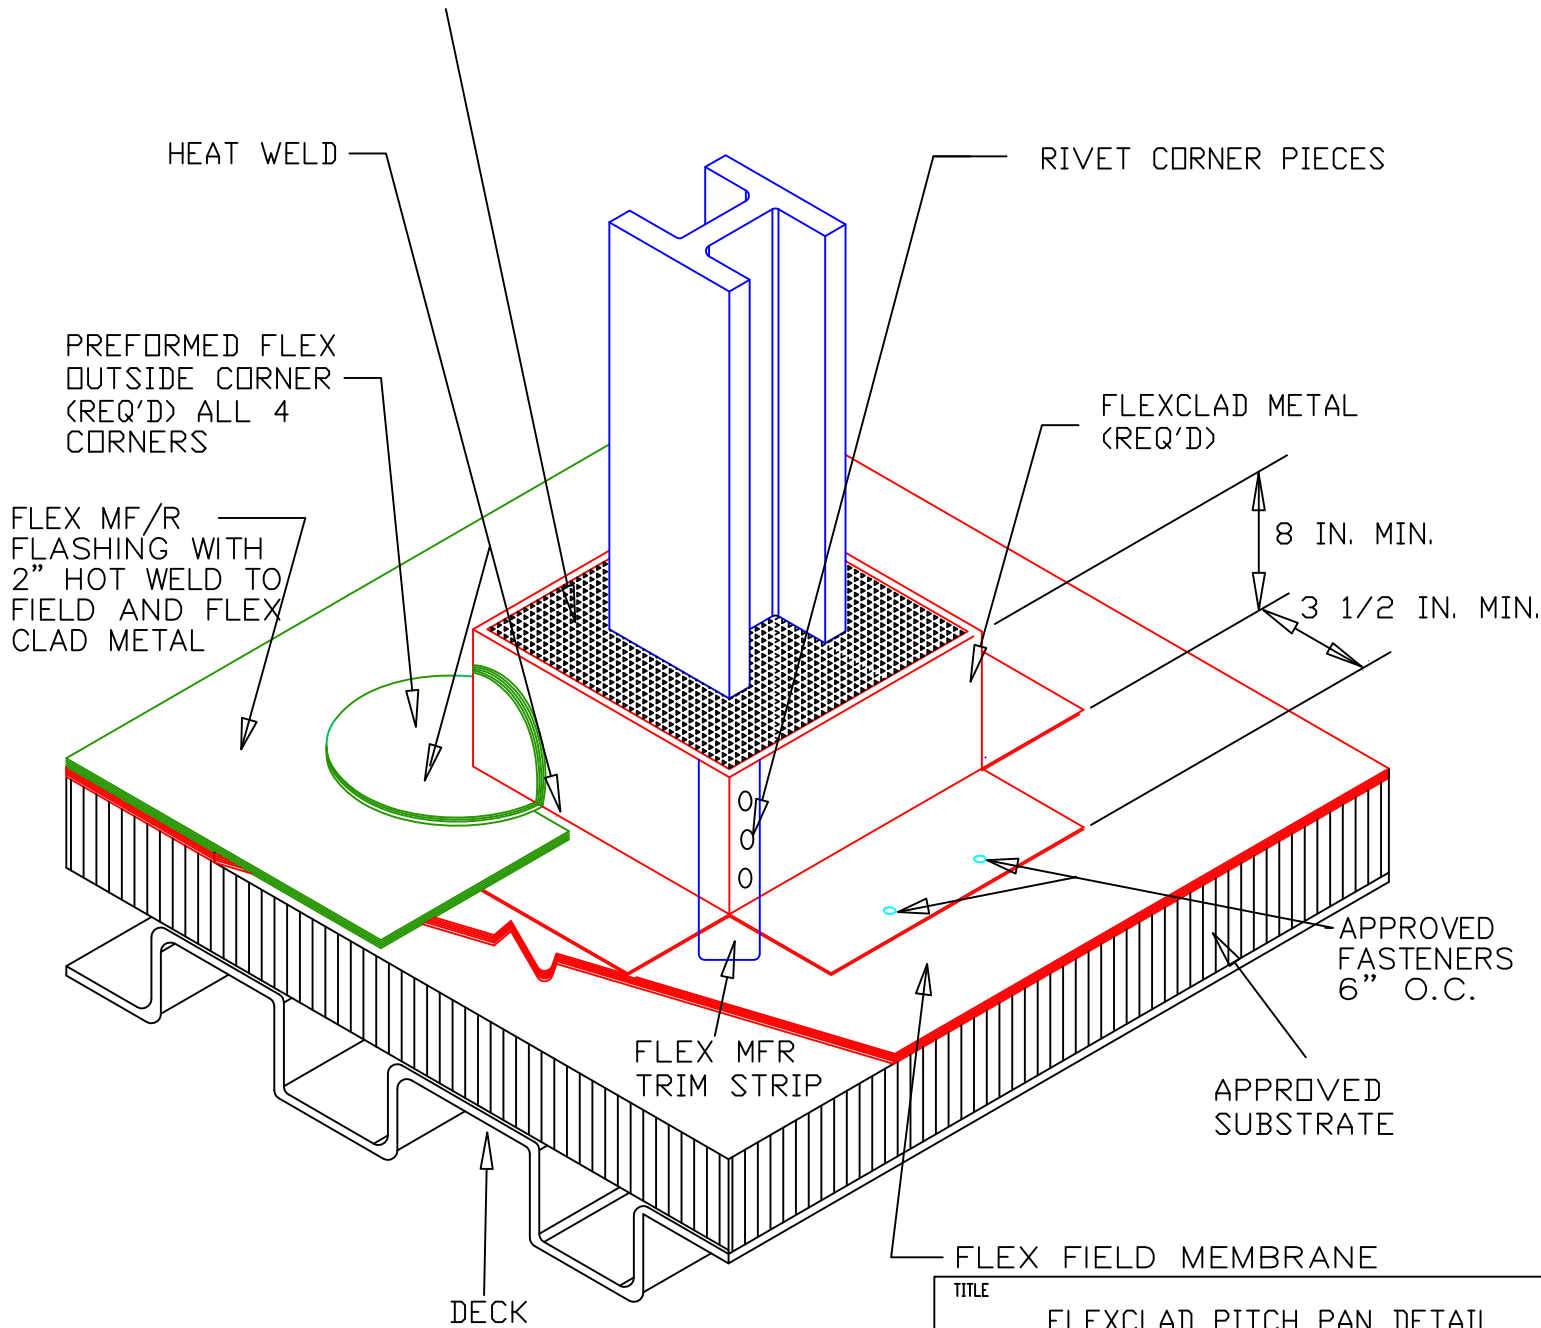

NOTE: POURABLE SEALER AND CAULKINGS ARE MAINTENANCE ITEMS AND ARE NOT COVERED BY THE FLEX WARRANTY.

FLEX PLATES AND FASTENERS ARE REQUIRED TO BE INSTALLED IN THE MFR MEMBRANE AT THE BASE OF THE PITCH PAN. MIN 4 ASSEMBLIES.

TITLE	FLEXCLAD PITCH PAN DETAIL	
NAME	DETAIL NO. 4.90	
DRAWN BY:	SK	DATE: 8/2012
APPLICABLE TO ALL FLEX		
MECHANICALLY ATTACHED SYSTEMS		
FLEX MEMBRANE INTERNATIONAL	2670 LEISCZ'S BRIDGE RD. LEESPORT, PA 19533 800-969-0108 FlexRoofingSystems.com	