
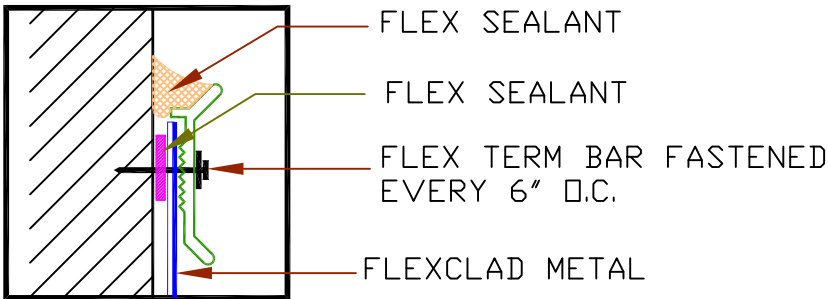


**NOTES:**

- 1) SEALANT IS A TWO STEP APPLICATION:
  - A) BEHIND TOP OF FLEX FLASHING.
  - B) AT TOP OF FLEX TERM BAR.

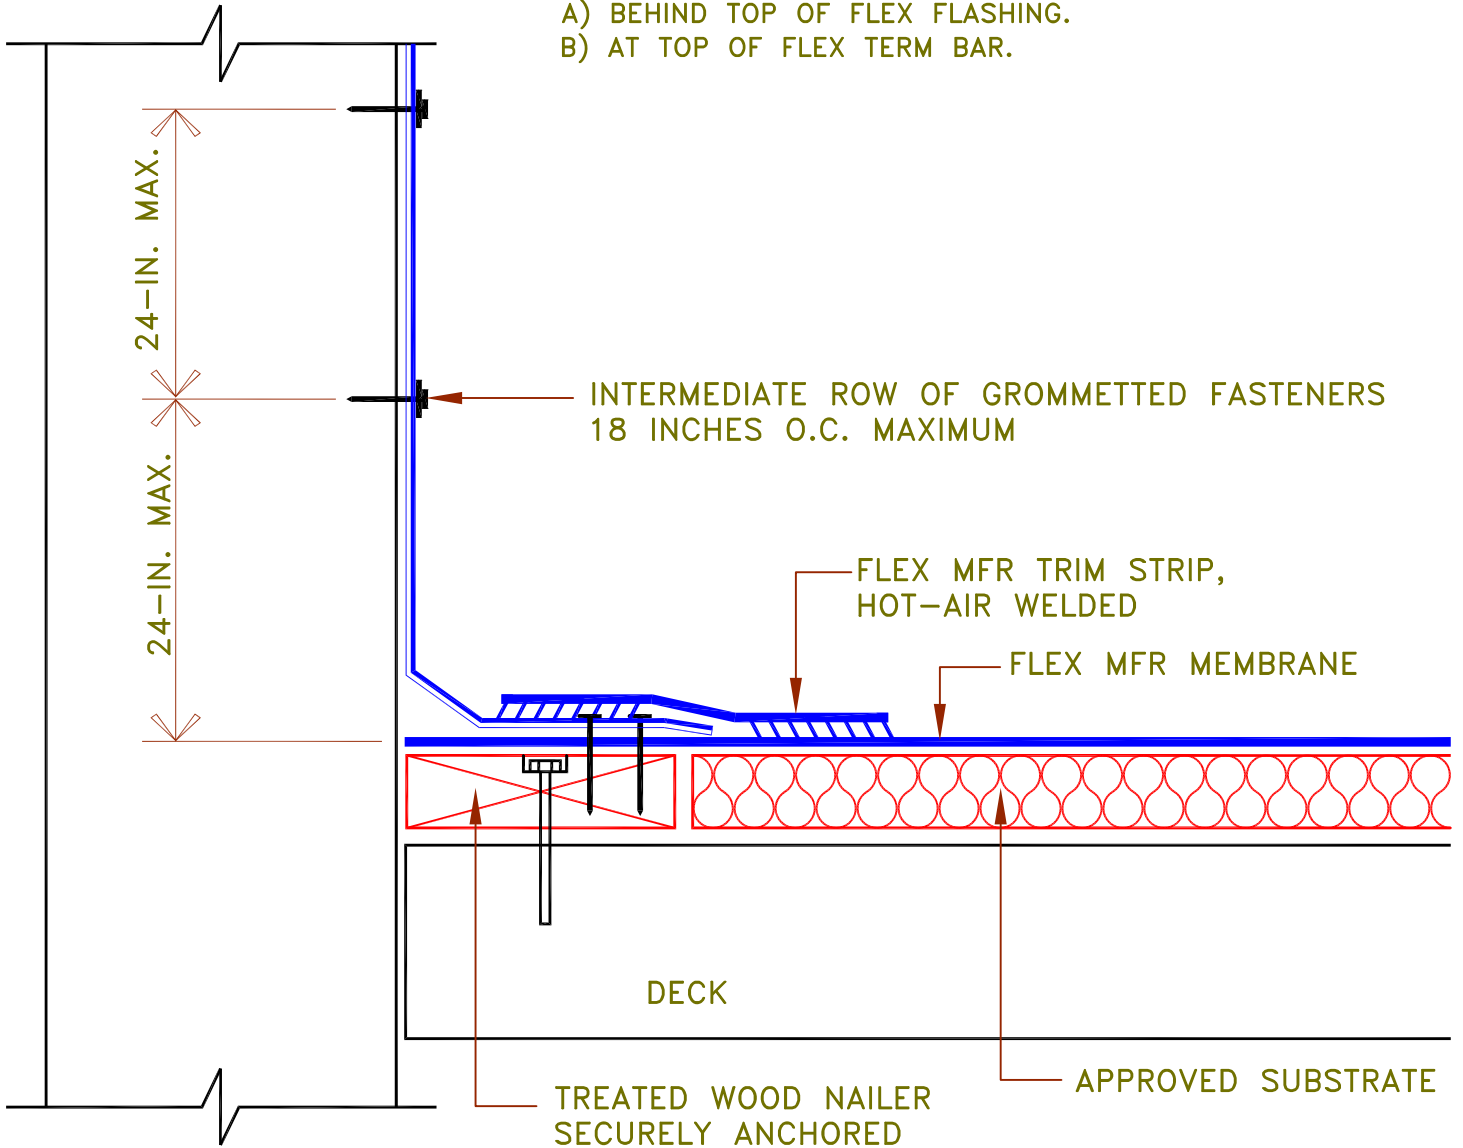

WALL FLASHING WITH FLEXCLAD METAL	
NAME: DETAIL NO. 2.70	
DRAWN BY: SK	DATE: 8/2012
APPLICABLE TO ALL FLEX	
MECHANICALLY FASTENED SYSTEMS	
FLEX MEMBRANE INTERNATIONAL	2670 LEISCZ'S BRIDGE RD. LEESPORT, PA 19533 800-969-0108 FlexRoofingSystems.com