


← SLOPE ←

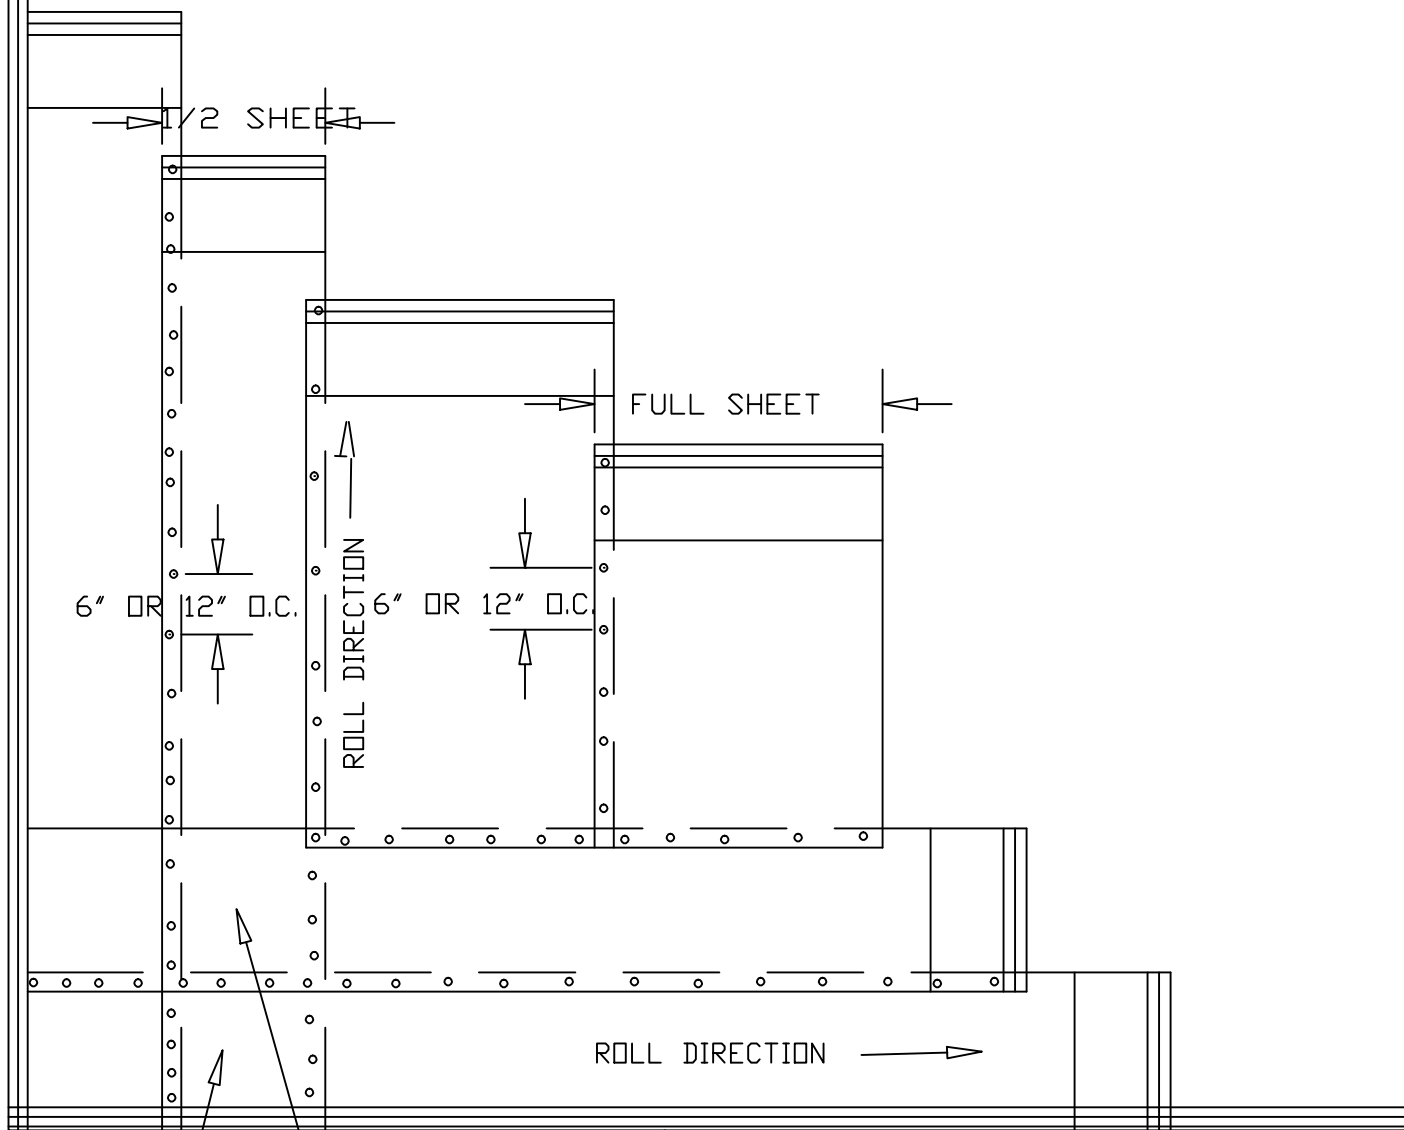


OVERLAP SHEET AT CORNERS

ROOF EDGE

2 ROWS OF 1/2 SHEETS REQUIRED THE ENTIRE PERIMETER

PLACE FASTENER ASSEMBLIES IN ALL LAPS

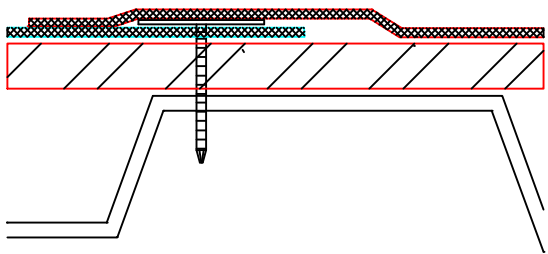

FLEX FASTENER ASSEMBLY

FASTENER ASSEMBLY LAYOUT
EQUAL TO OR LESS THAN FM 1-75

DETAIL NO. 6.10

DRAWN BY:

SK

DATE:

8/2012

APPLICABLE TO FLEX

MECHANICALLY FASTENED SYSTEMS

FLEX
MEMBRANE
INTERNATIONAL

2670 LEISCZ'S BRIDGE RD.
LEESPORT, PA 19533
800-969-0108
FlexRoofingSystems.com