


← SLOPE ←

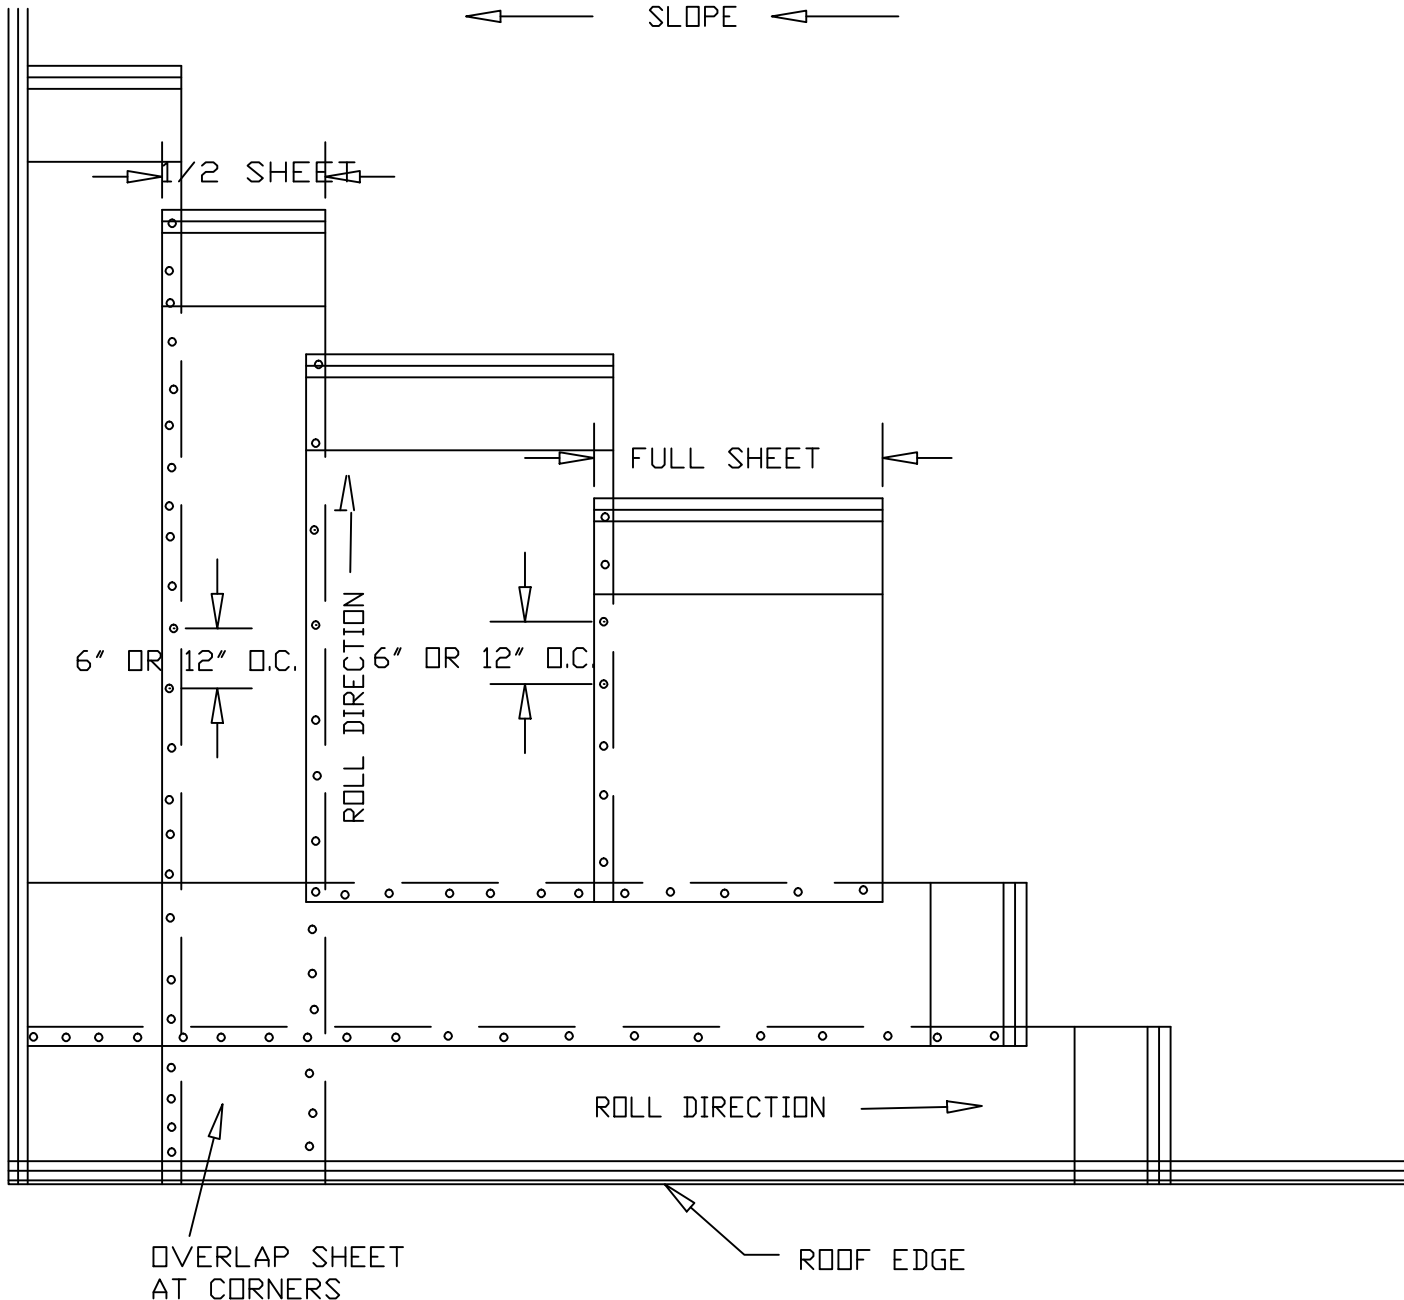


OVERLAP SHEET AT CORNERS

ROOF EDGE

REFER TO SPECIFICATIONS FOR FIELD AND PERIMIETER FASTENER SPACING, SHEET WIDTHS AND NUMBER OF HALF SHEETS

PLACE FASTENER ASSEMBLIES IN ALL LAPS

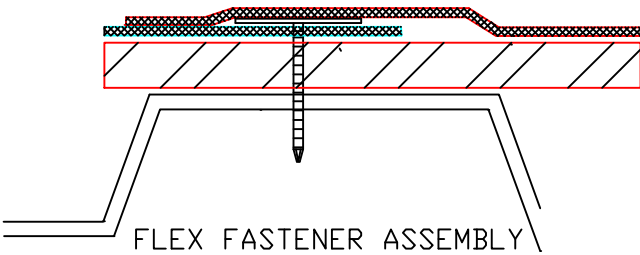

FLEX FASTENER ASSEMBLY

FASTENER ASSEMBLY LAYOUT
EQUAL TO OR LESS THAN FM 1-75

DETAIL NO. 6.10

DRAWN BY:

SK

DATE:

2/2018

APPLICABLE TO ALL FLEX

MECHANICALLY ATTACHED SYSTEMS

FLEX
MEMBRANE
INTERNATIONAL

2670 LEISCZ'S BRIDGE RD.
LEESPORT, PA 19533
800-969-0108
FlexRoofingSystems.com